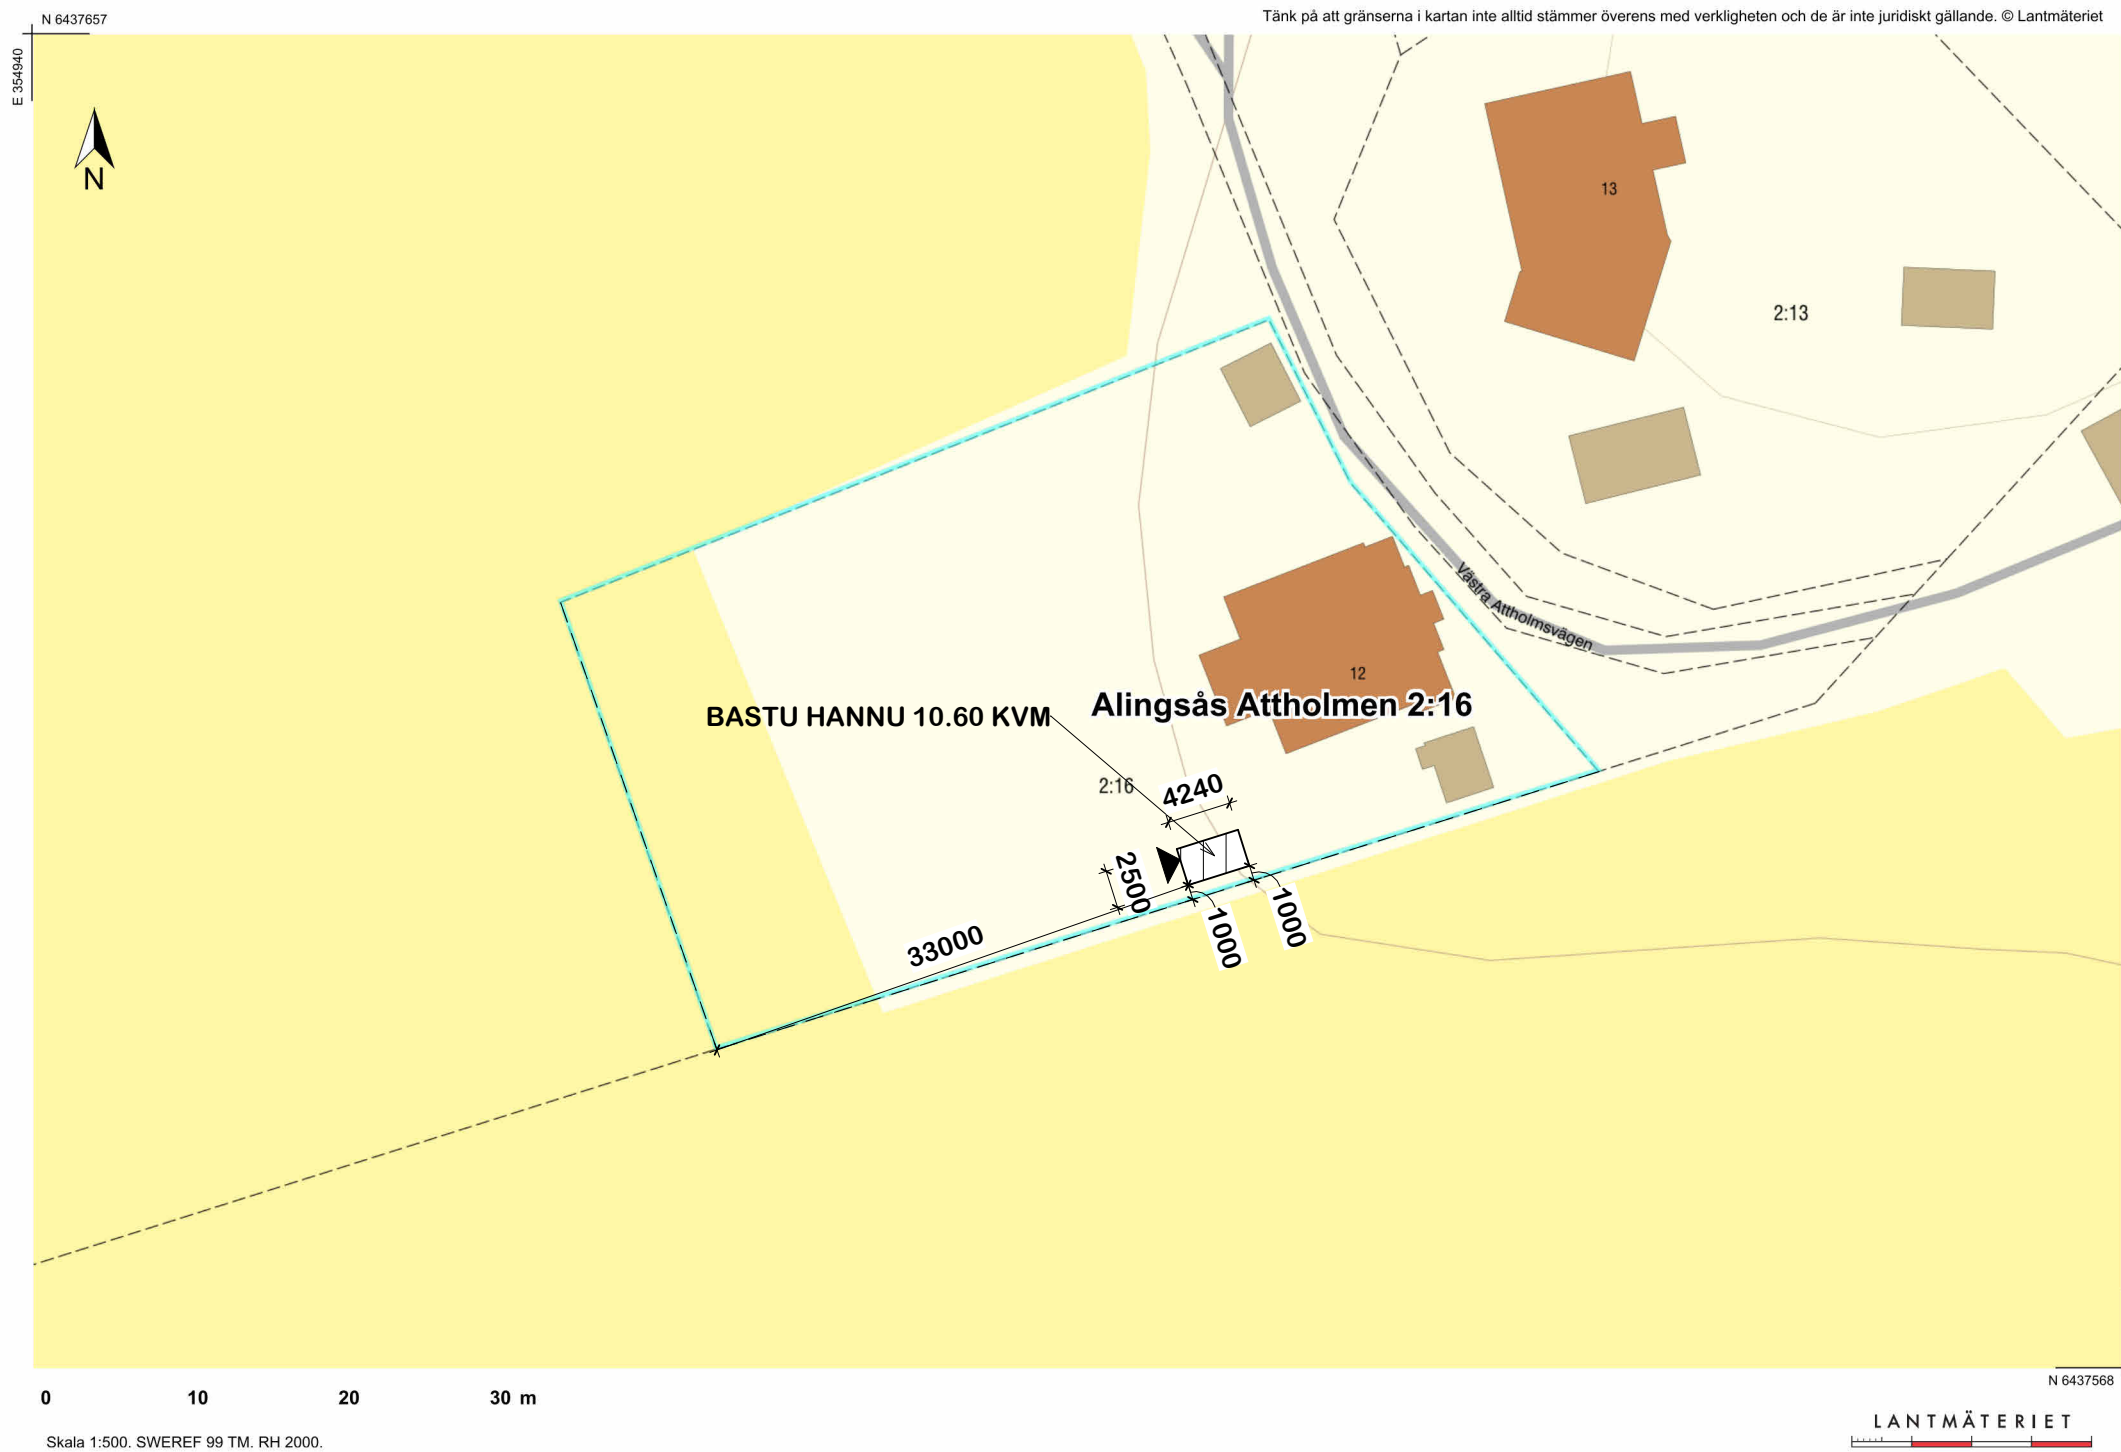


Attholmen 2:16			
RITNING SITUATIONSPLAN		RITNINGSNUMMER A-01.1-001	
RITAD/KONST.AV PN	DATUM 31/03/2026 1:24:13 PM	SKALA 1 : 500	