


SKALA 1:100.

18/4 39 108

Egon Selander

Dr. LOV 2025-000097 - Ankom 2025-02-20

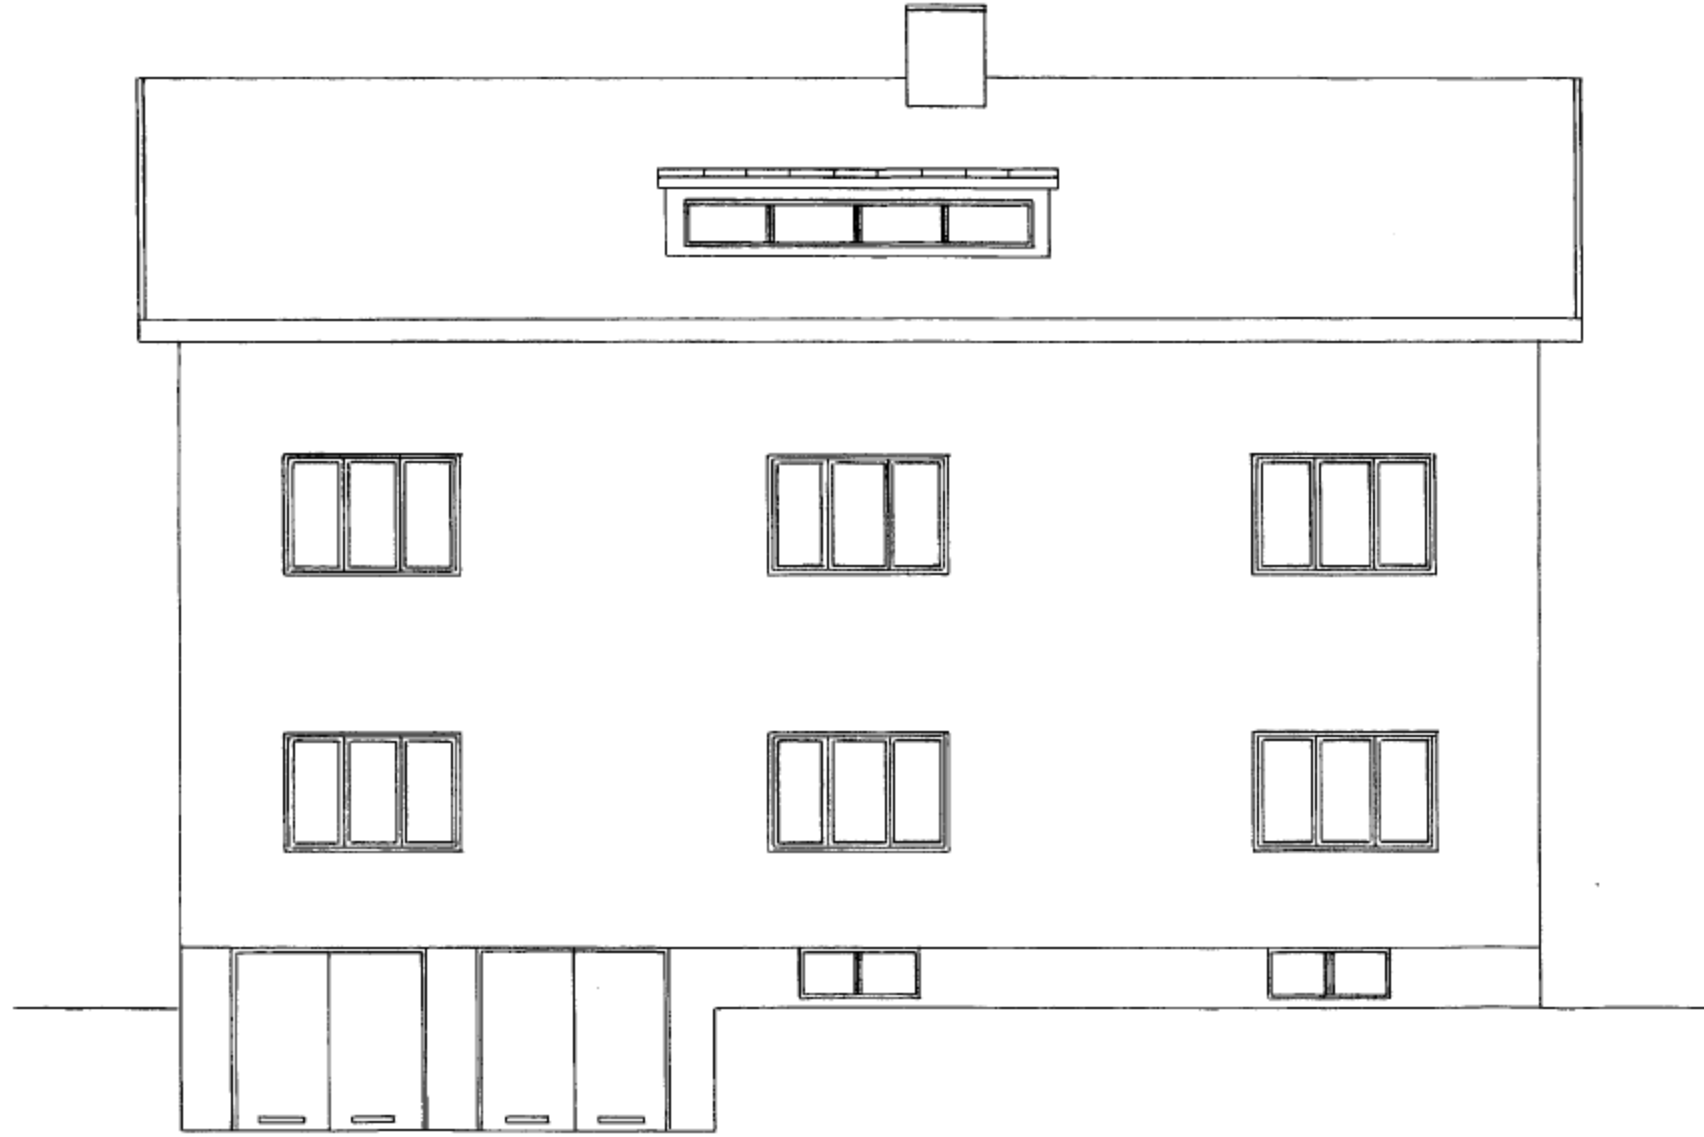

FASAD MOT SÖDER.



GAVEL MOT ÖSTER.

FLINGSÅS, 1 APRIL 1939.
R. Selander

