


Revision	Datum
1	240207

Pallisad - plan
Skala 1:200

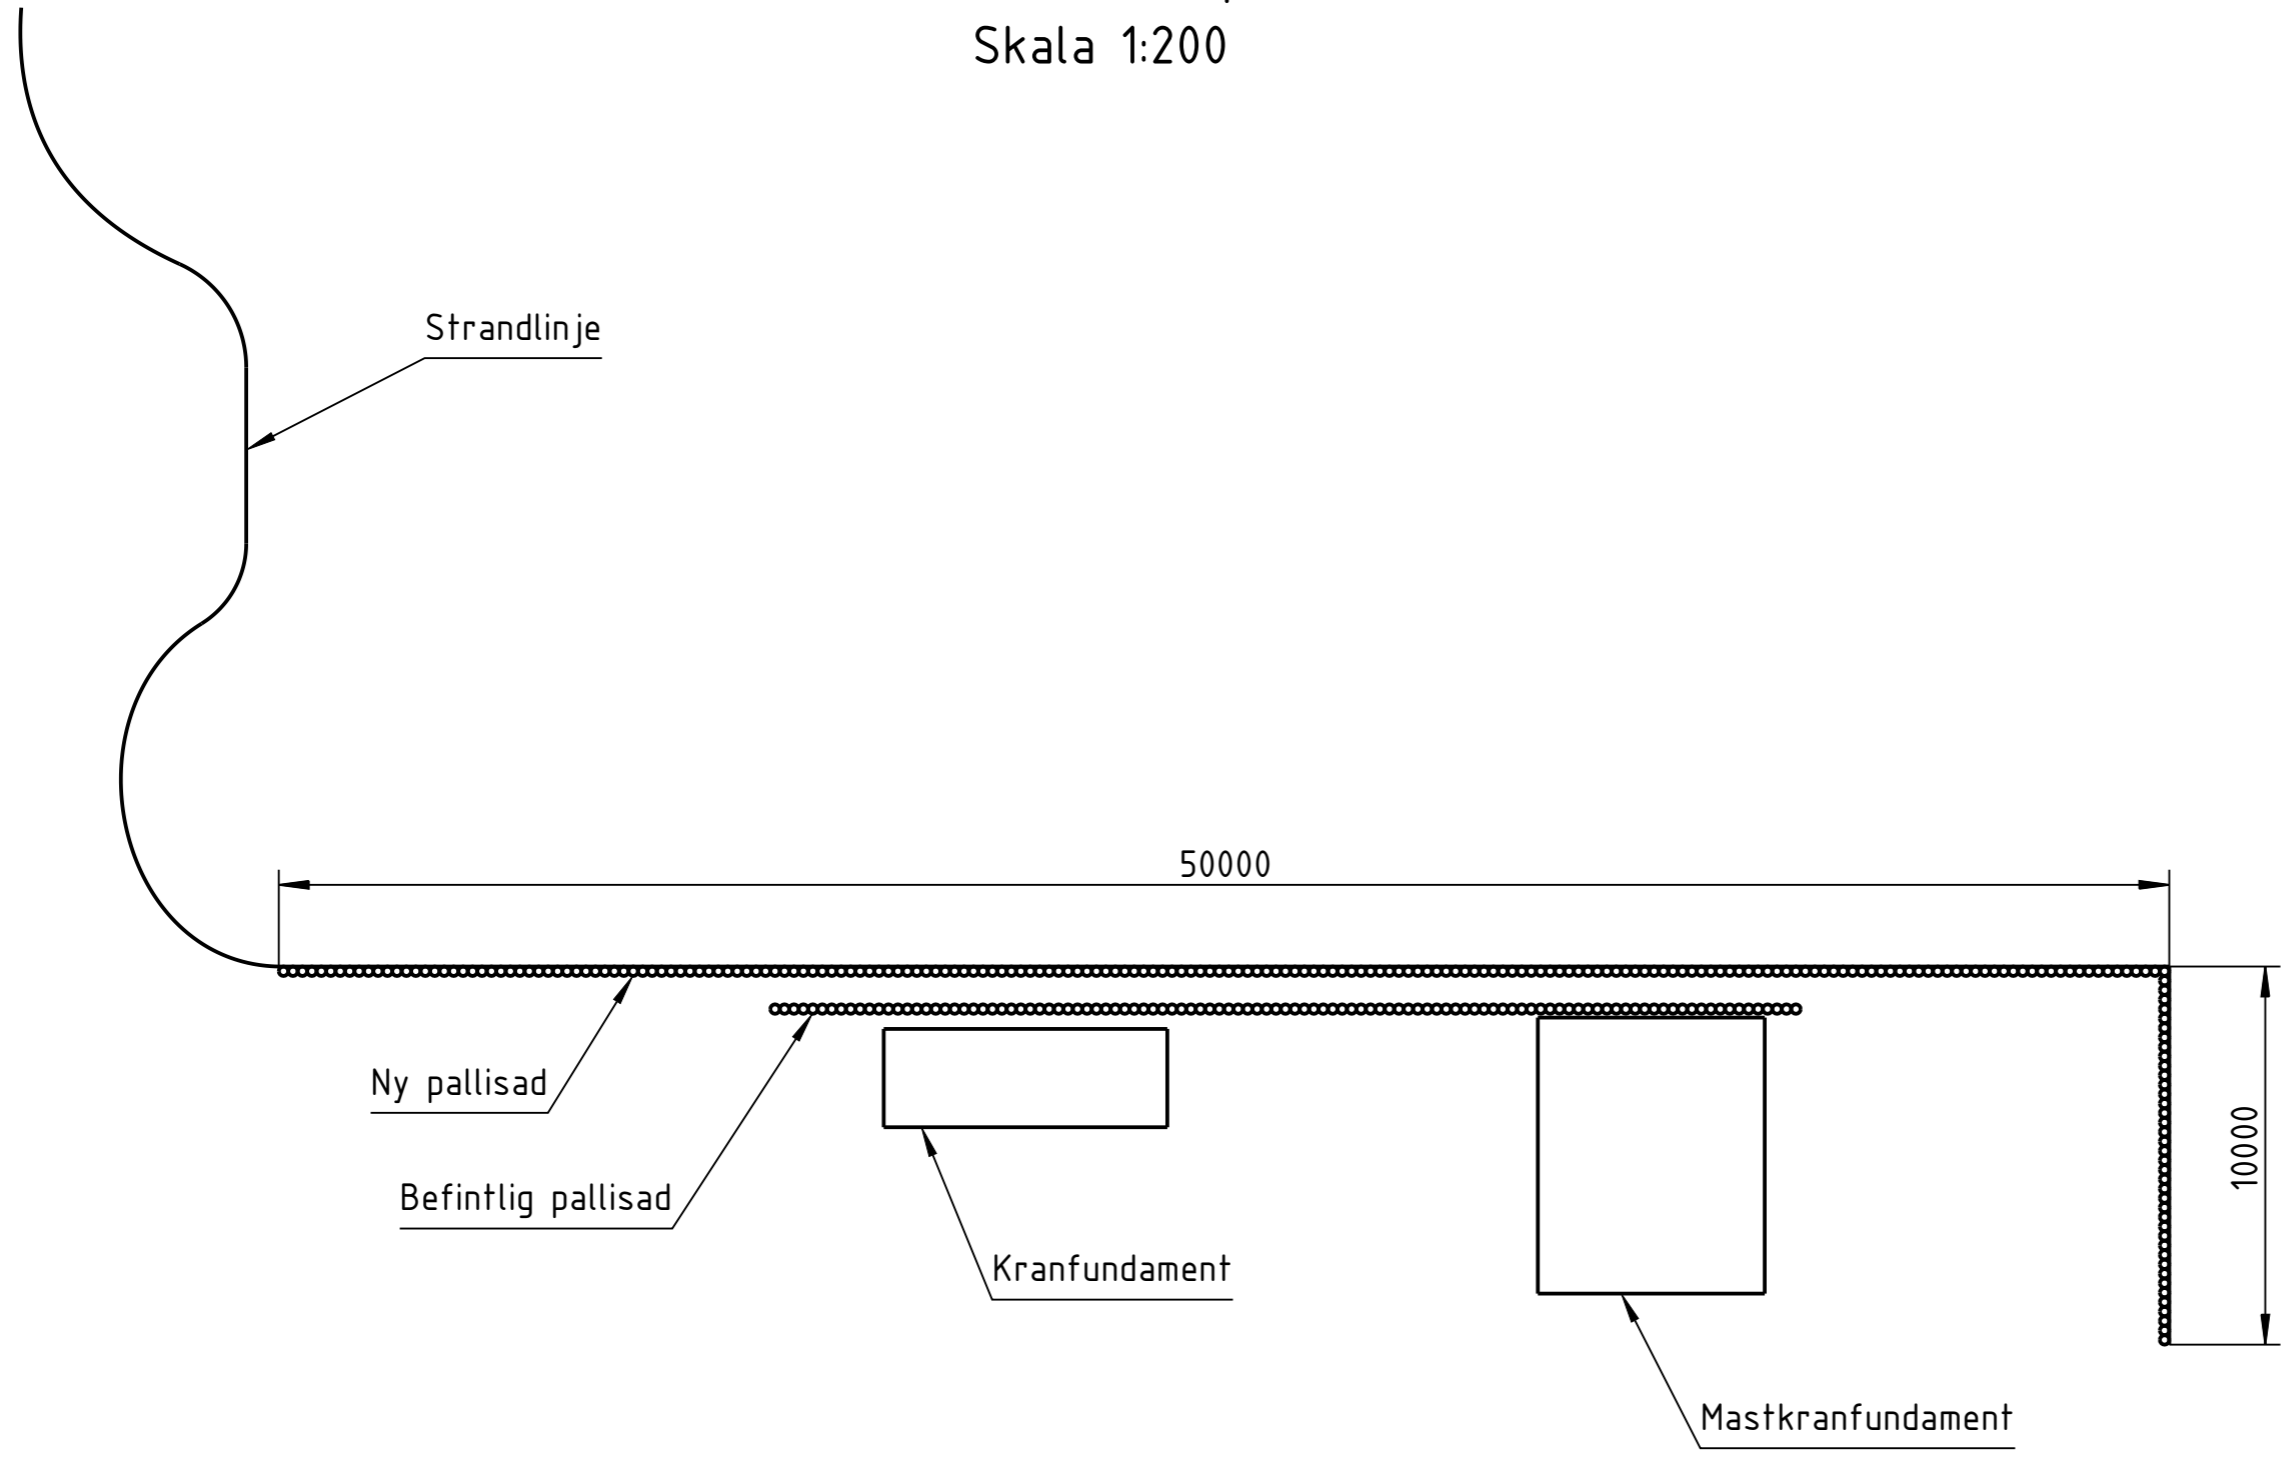

Byggare	JSBM
Objekt	ASS
Ritning	Pallisad