


Bilagor 6

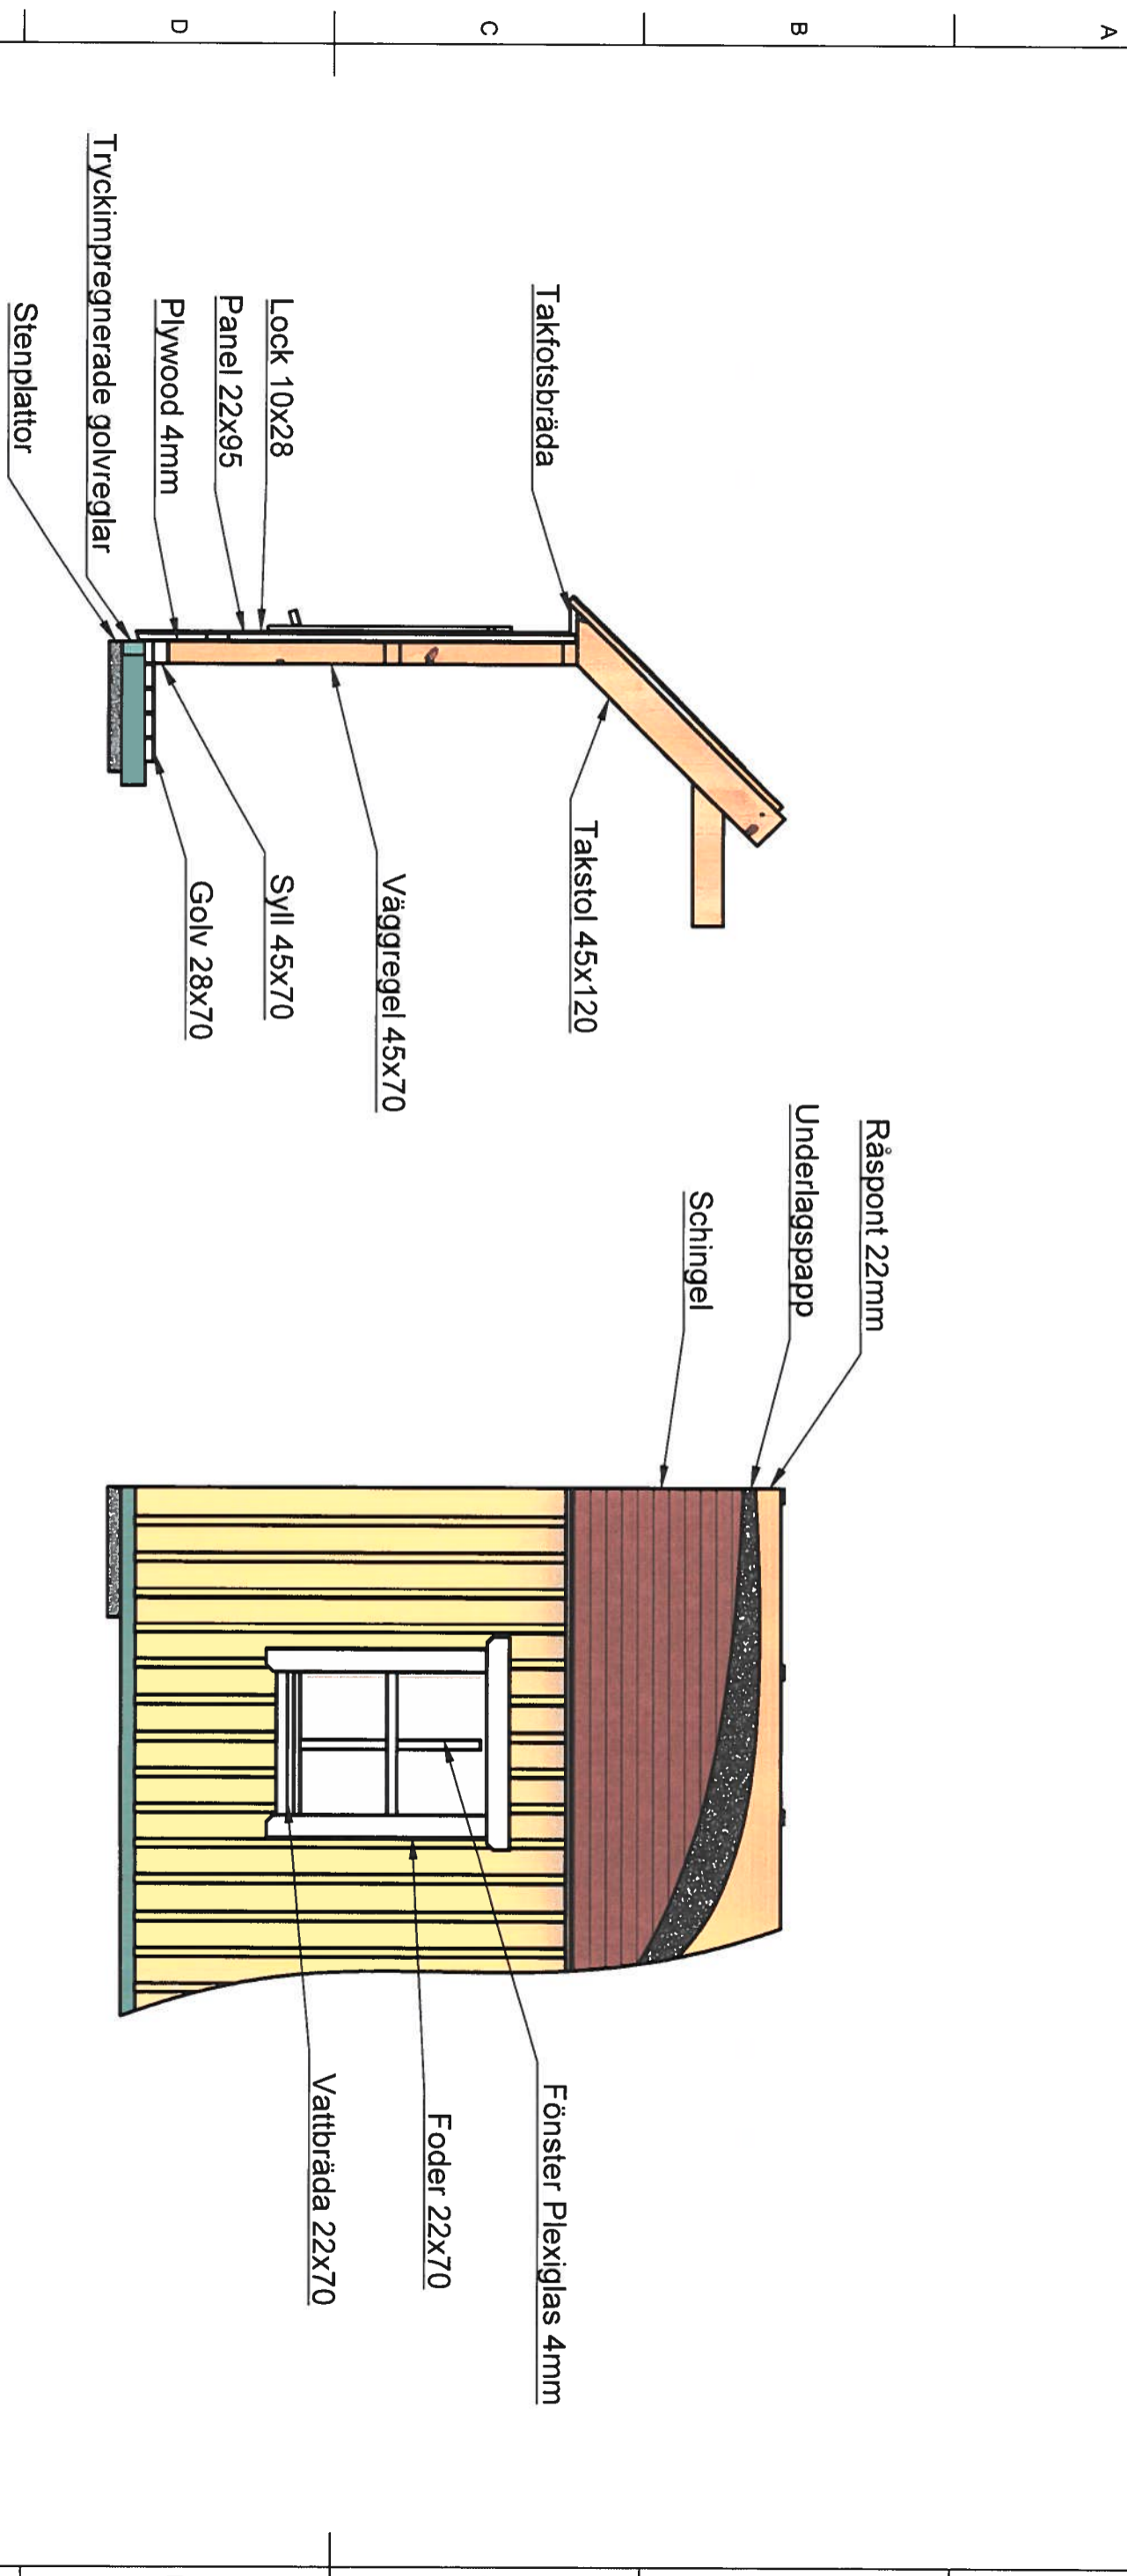

Dept.	Technical reference	Created by	Approved by
		Lekverket	
		2019-05-13	
	Document type	Title	DWG No.
		Järtas U16 Nygrensgård Bygglöv Sektion	
Rev.	Date of issue	Sheet	
		1/1	