


### SEKTION A-A

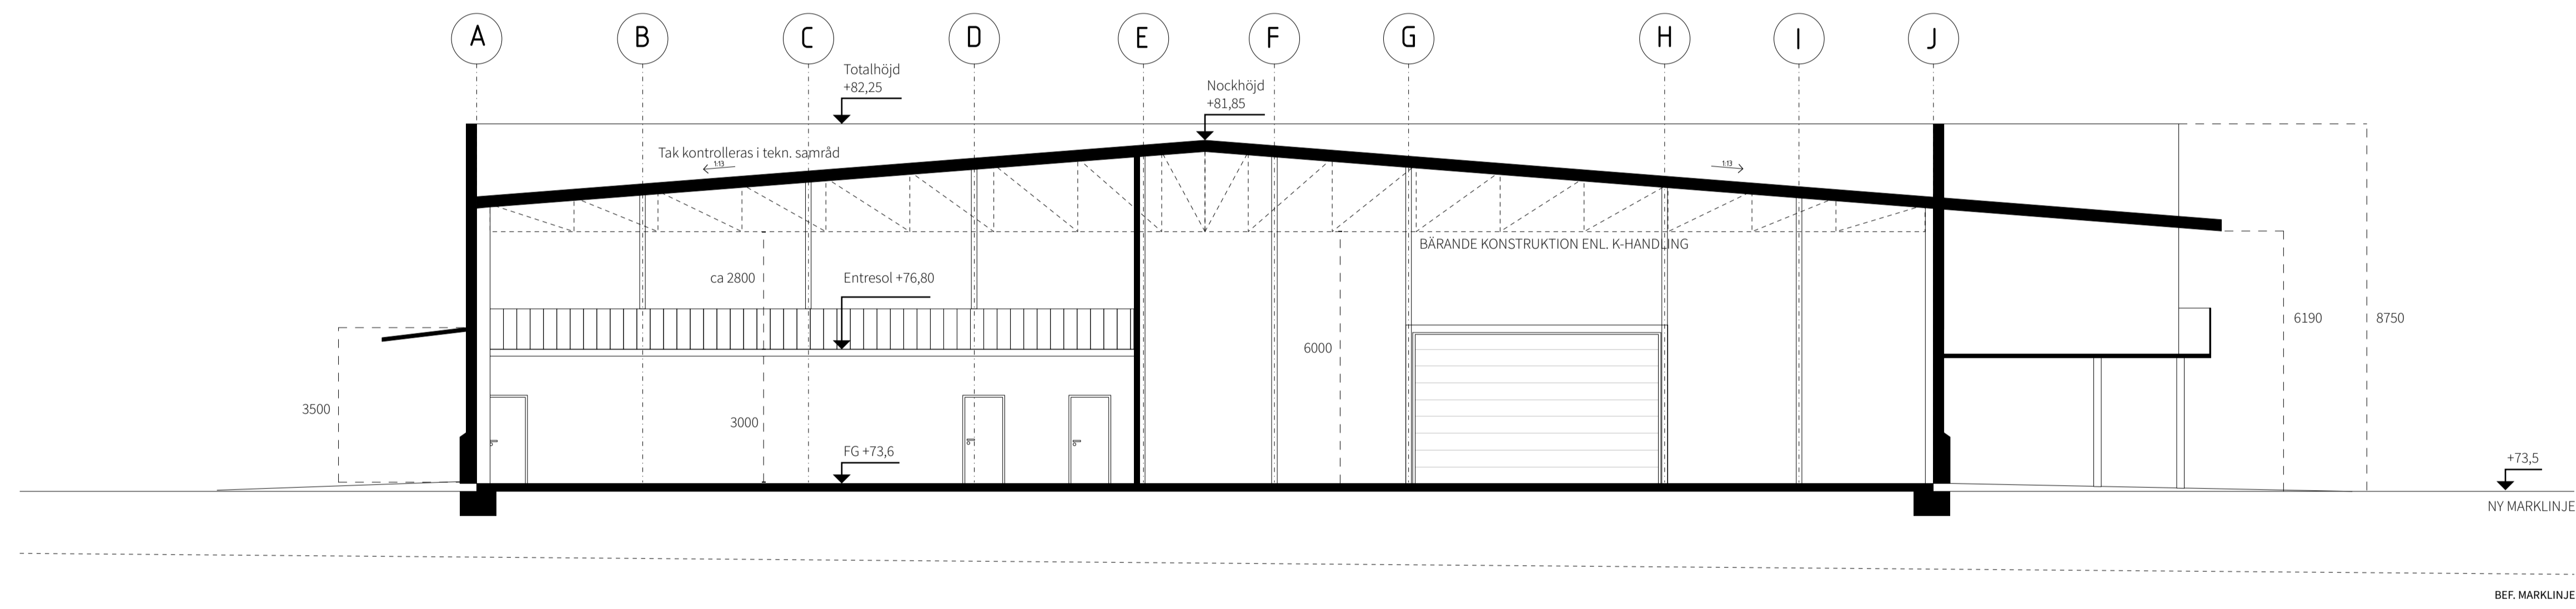

These drawings belong to Abreco AB and are protected by copyright. They can NOT be copied, distributed or modified without permission.

Projektnamn: Alingsås	Skala: 1:100
Kund: Byggmax	Datum: 130624 (CL)
	Rev: A 130624 (CL)
	Sida: 1/1

**Abreco AB**  
Vasaplatsen 2  
c/o Mindhammar Ekonomikonsult  
411 34 Göteborg  
0709-620843

