



Bilaga 5

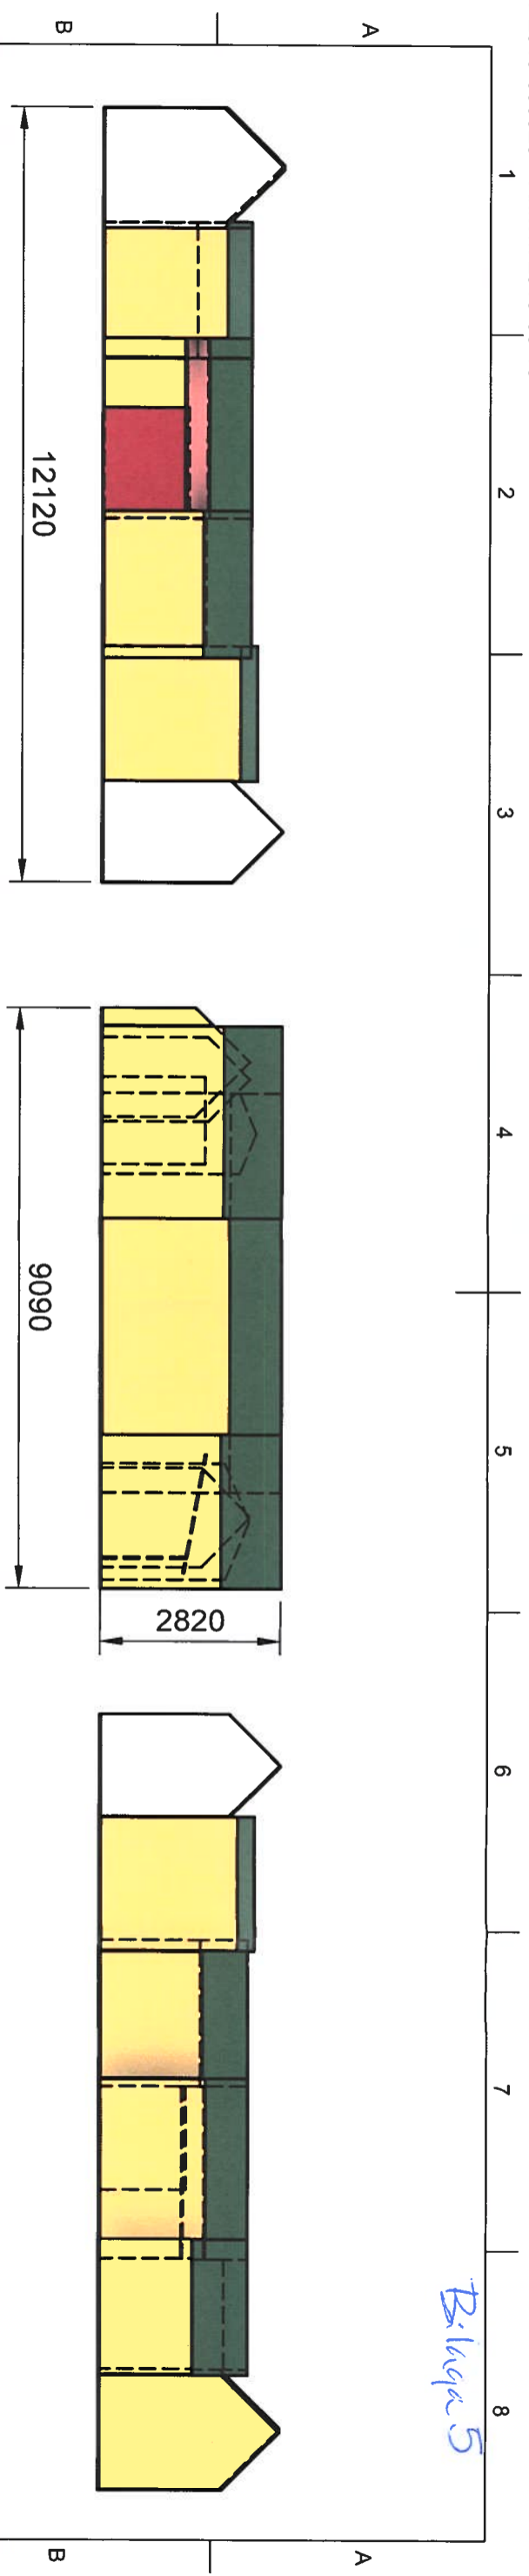

GUL FASADKULÖR : S 1515 Y20R
 GRÖN TAKRAPP/SCHINGEL : S8005-620Y
 RÖD KULÖR : FALURÖD S5040 Y80R
 (vid ställ)

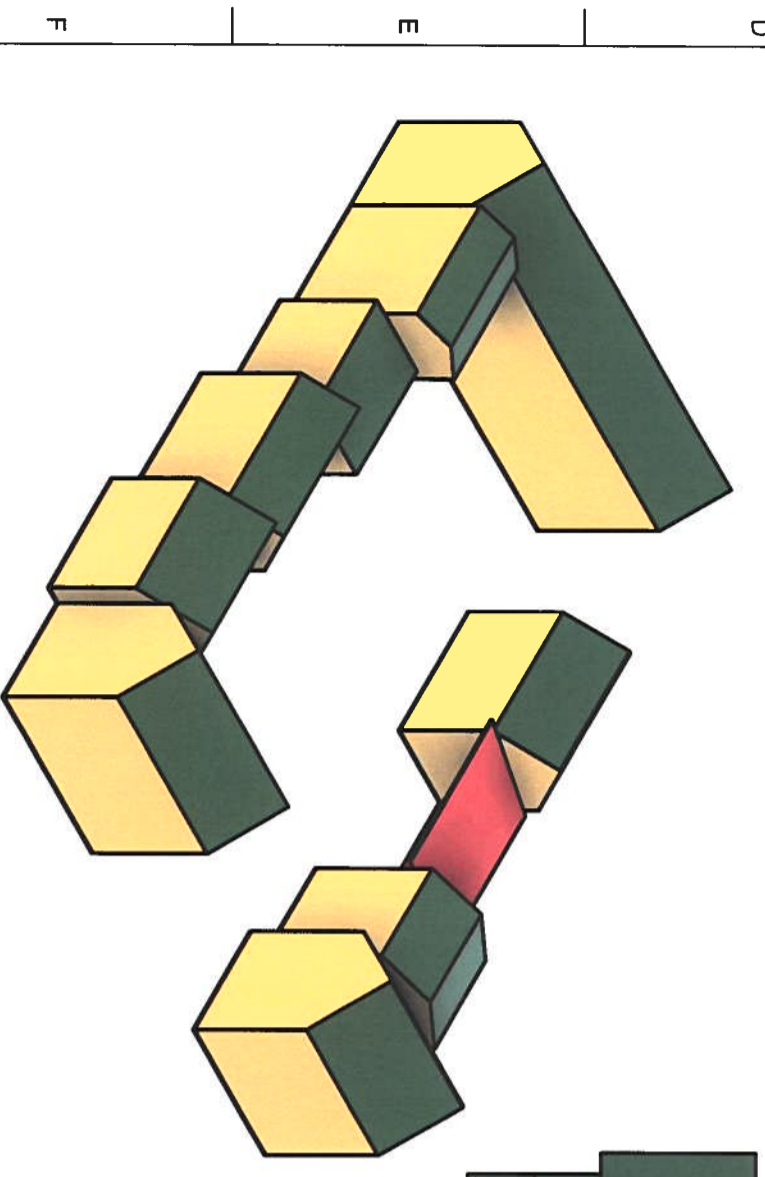

Dept.		Technical reference		Created by		Approved by	
				Lekverket			
				2019-05-13			
		Document type		Title		DWG No.	
				Järtas U16 Nygrens gård Bygglöv			
				Rev.		Date of issue	
				1/1		Sheet	
						1/1	