



SKALA 1:100.

18/4 39 108


Ejner Rørdam

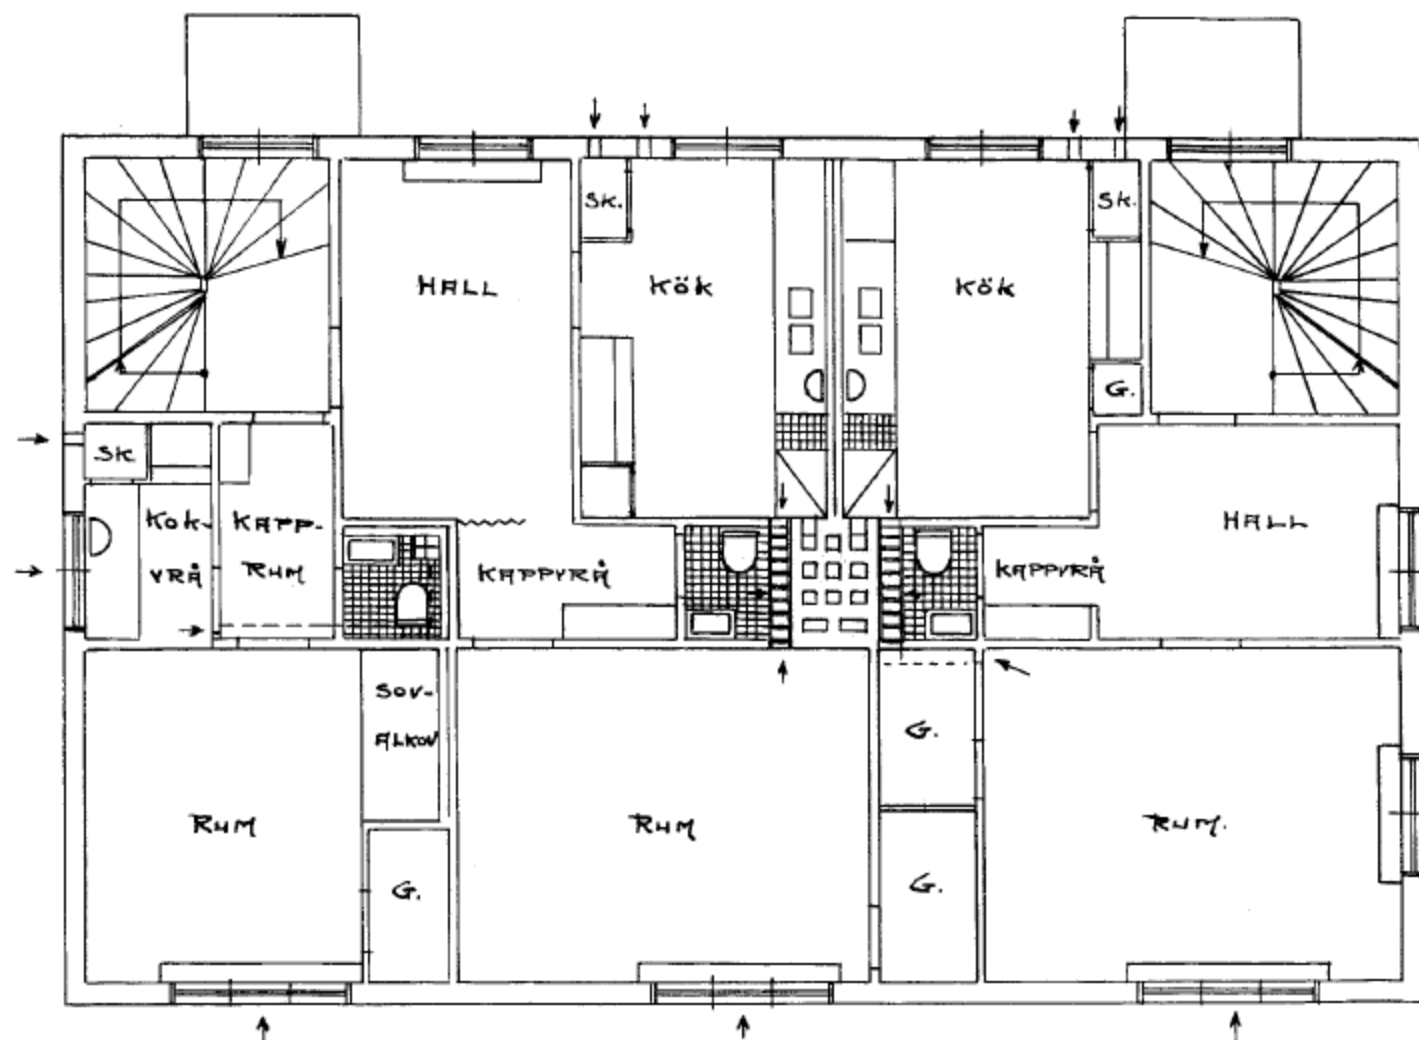

PLAN 1 TR.

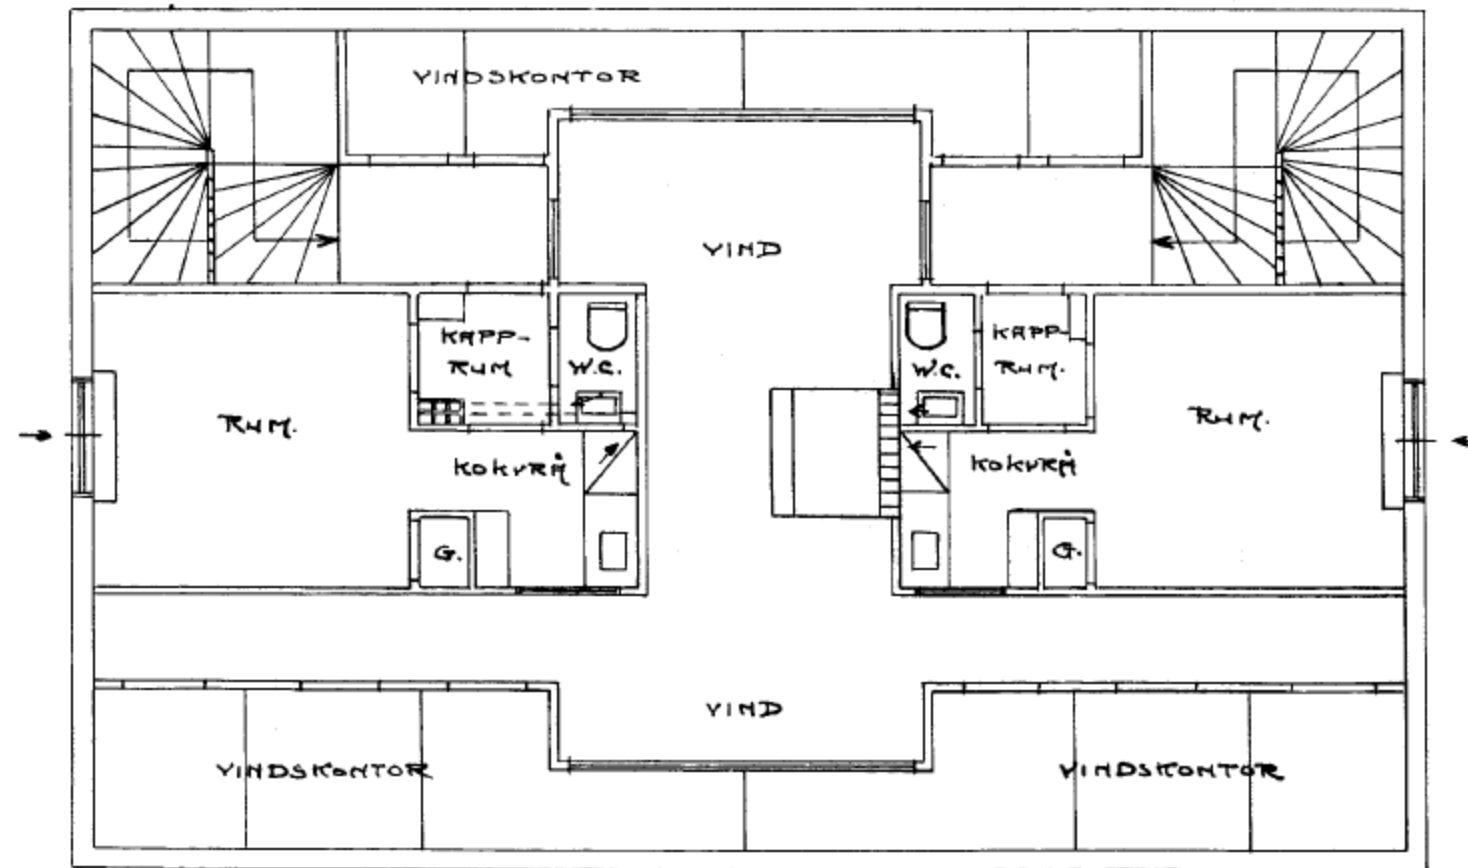

VINDSVÄNINGEN.

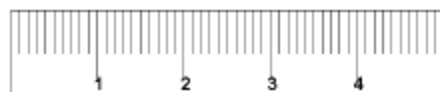

ÅLINGSÅS 1 APRIL 1939.
P.O. Rørdam