


PROFIL: Linjeberegning (2)
H-SKALA 1:400
V-SKALA 1:100

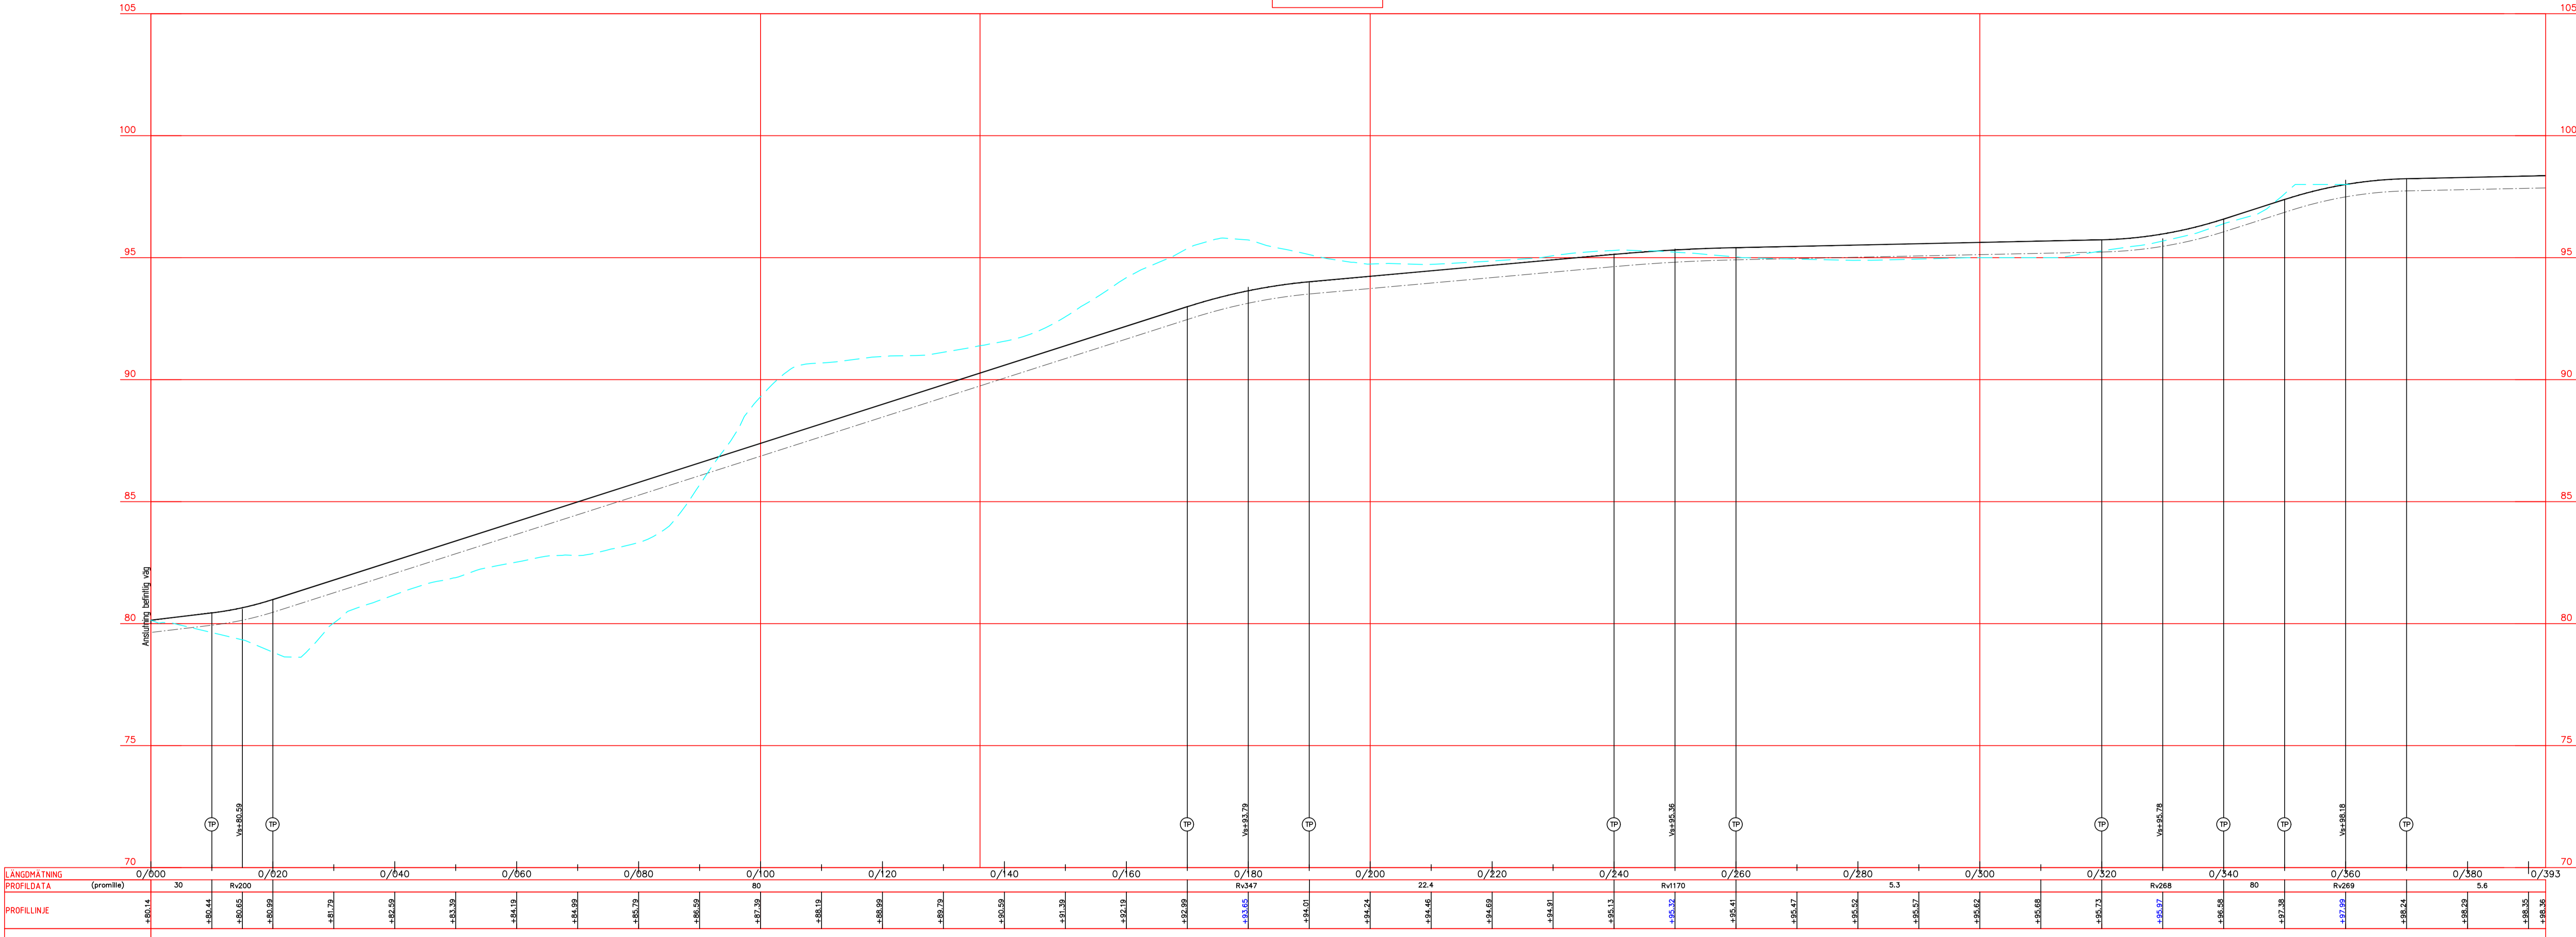

Gatuprofil 0/000-0/393

skala L = 1:400

skala H = 1:100