


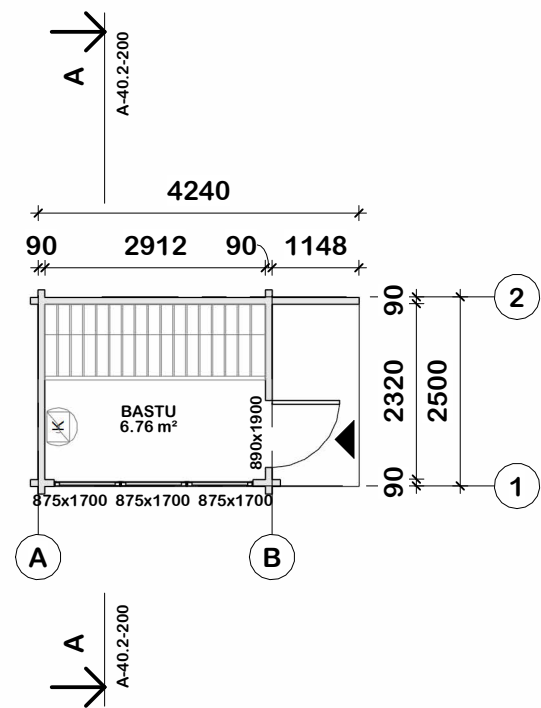

1 ENTRÉPLAN
1 : 100



Attholmen 2:16			
RITNING ENTRÉPLAN		RITNINGSNUMMER A-40.1-100	
RITAD/KONST.AV PN	DATUM 31/03/2026 1:24:14 PM	SKALA 1 : 100	