
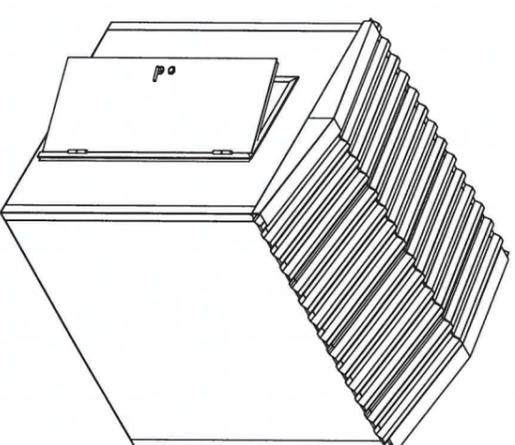


We reserve all the rights in this document and in the information contained therein.
 Reproduction, use or disclosure to third parties without express authority is strictly forbidden. GRYTEK AB

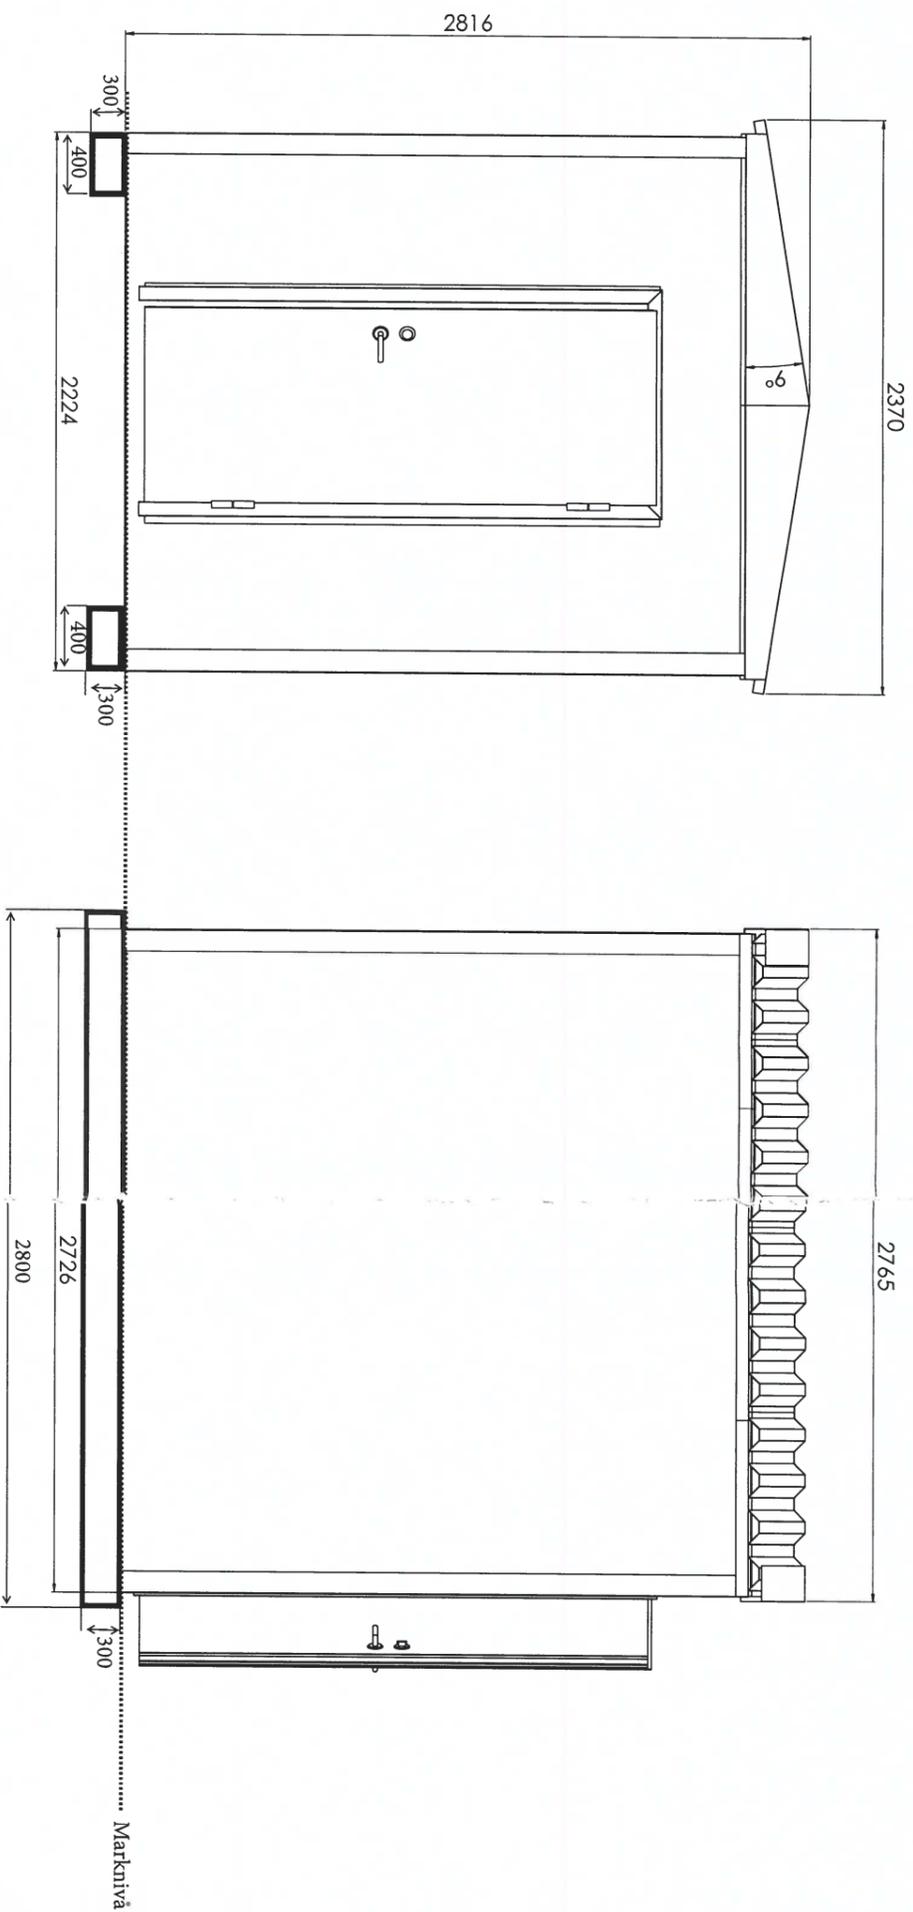

REV. X DATUM

Änr/Rev Ind	Änr avser/Revision	Änr av/Appd	Datum/Date
-------------	--------------------	-------------	------------

Konstruerad av/Designed by HAGU	Beskrivning/Description Byggnadsritning 2,1x2,6x2,4, dörr c-c	Datum/Date 20161010
Ritad av/Drawn by HAGU		Blad nr Sheet No. 1 / 1
Tolerans enligt: ISO 2768-1/m		Artikel önr Article rev.
Ritning nr/Drawing No. 12619-F		

GRYTEK AB